




## LAMPIRAN

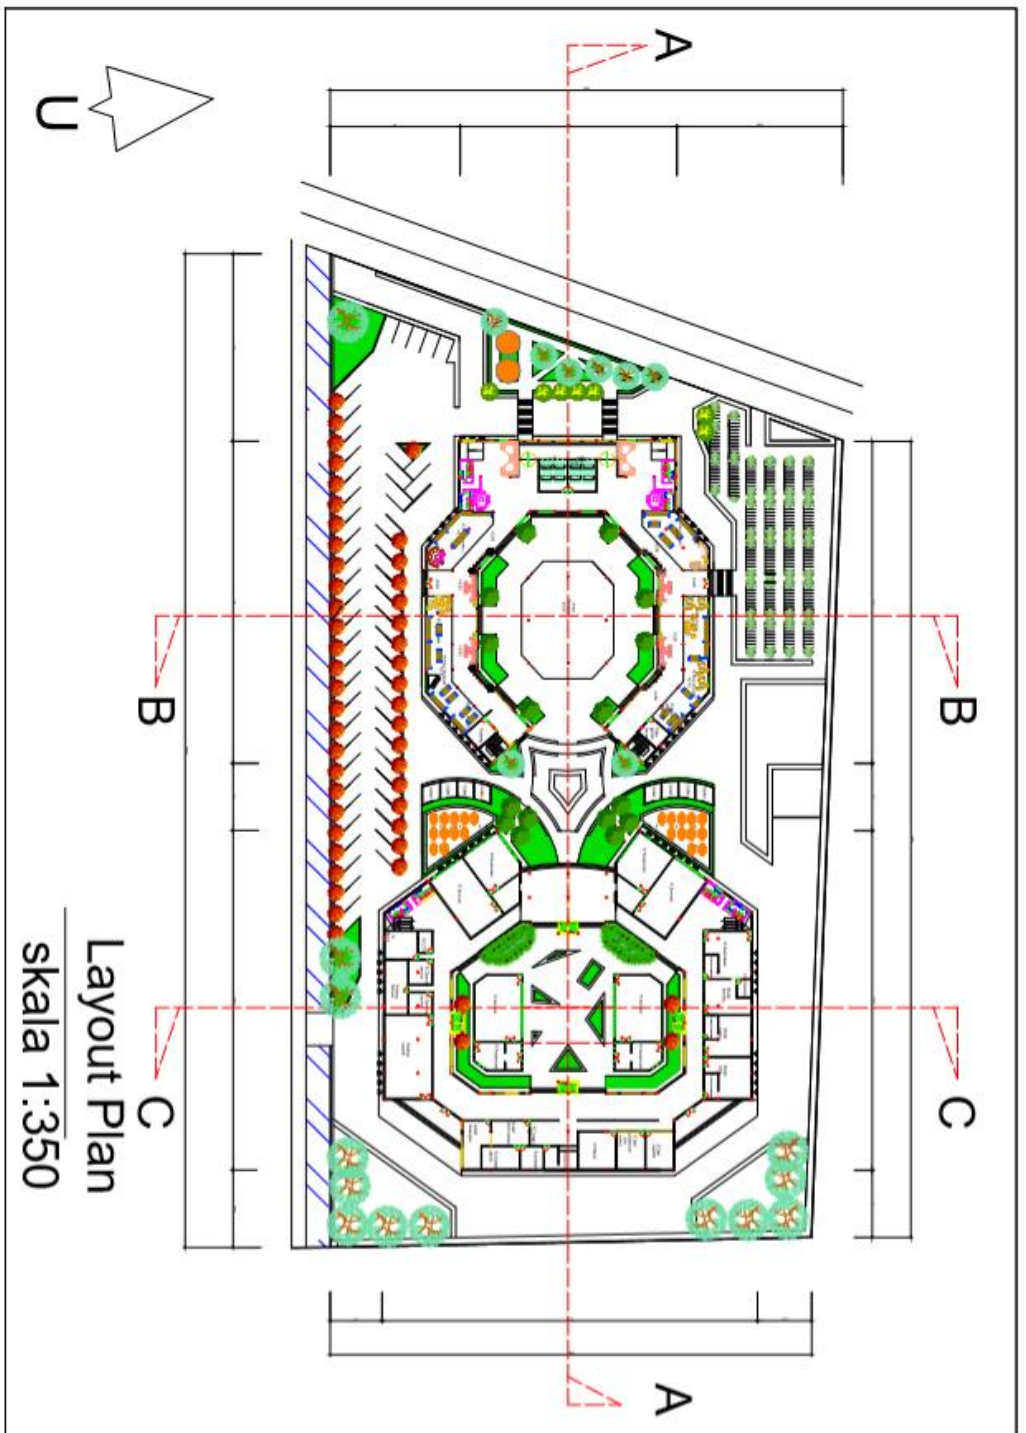

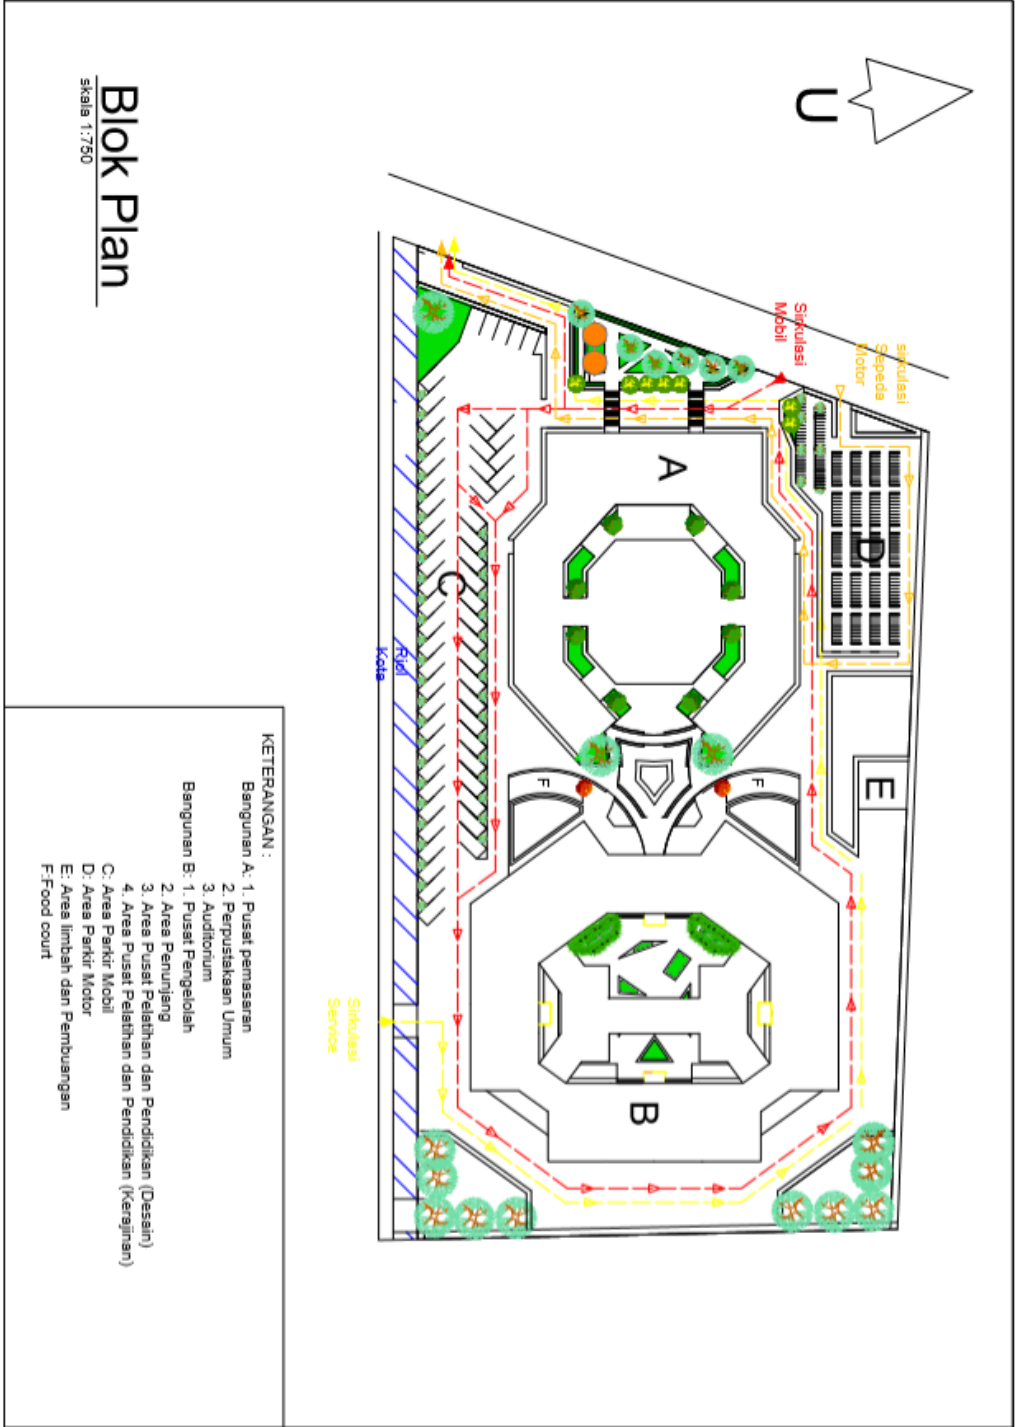


# Blok Plan

skala 1:750

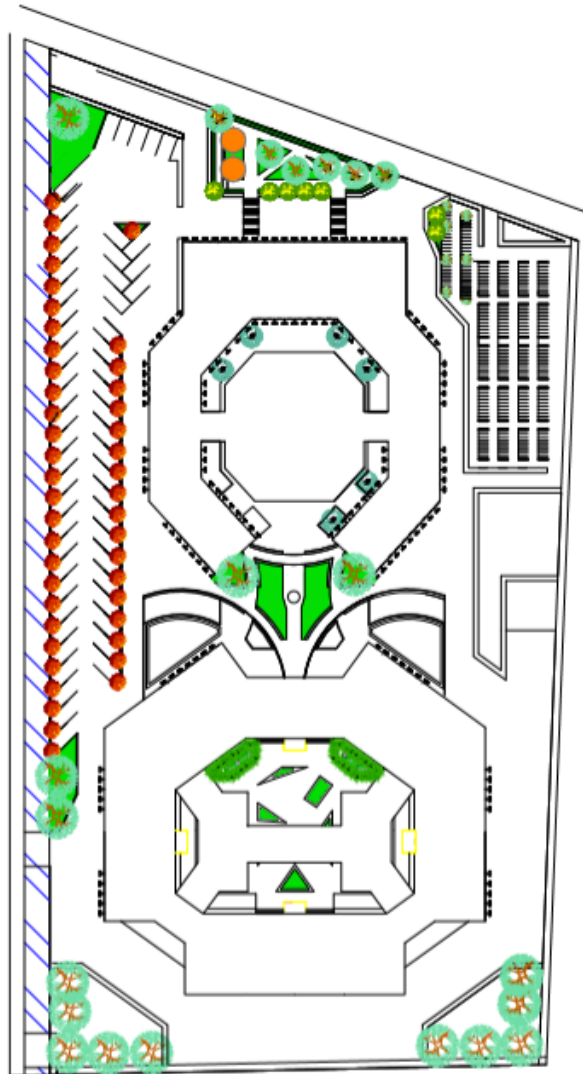


**Site Plan**

skala 1:750

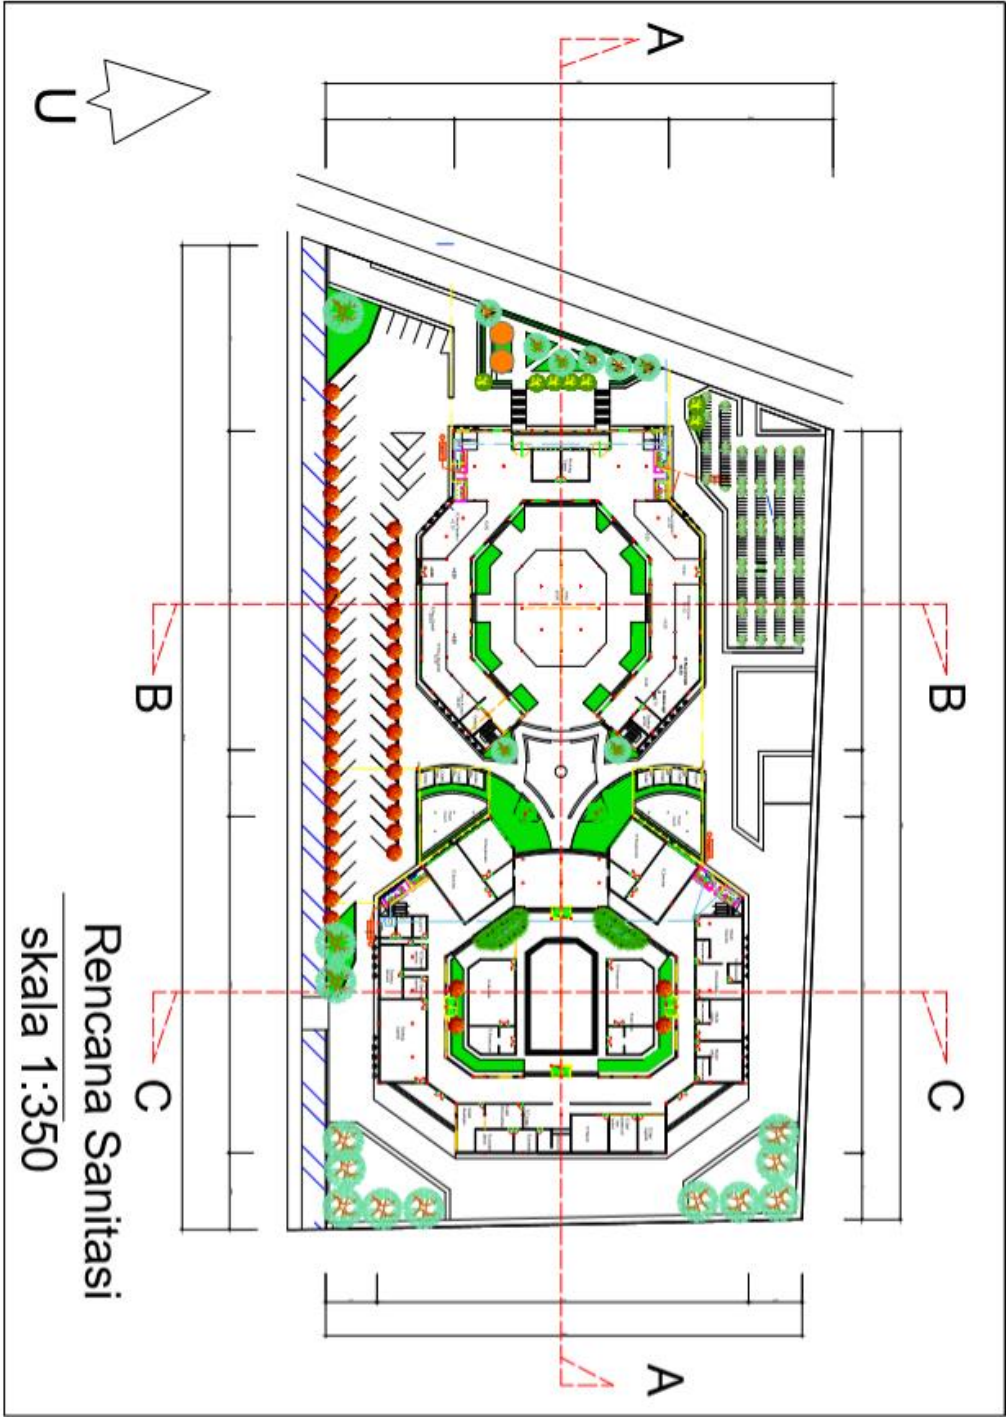

Rencana Sanitasi  
skala 1:350

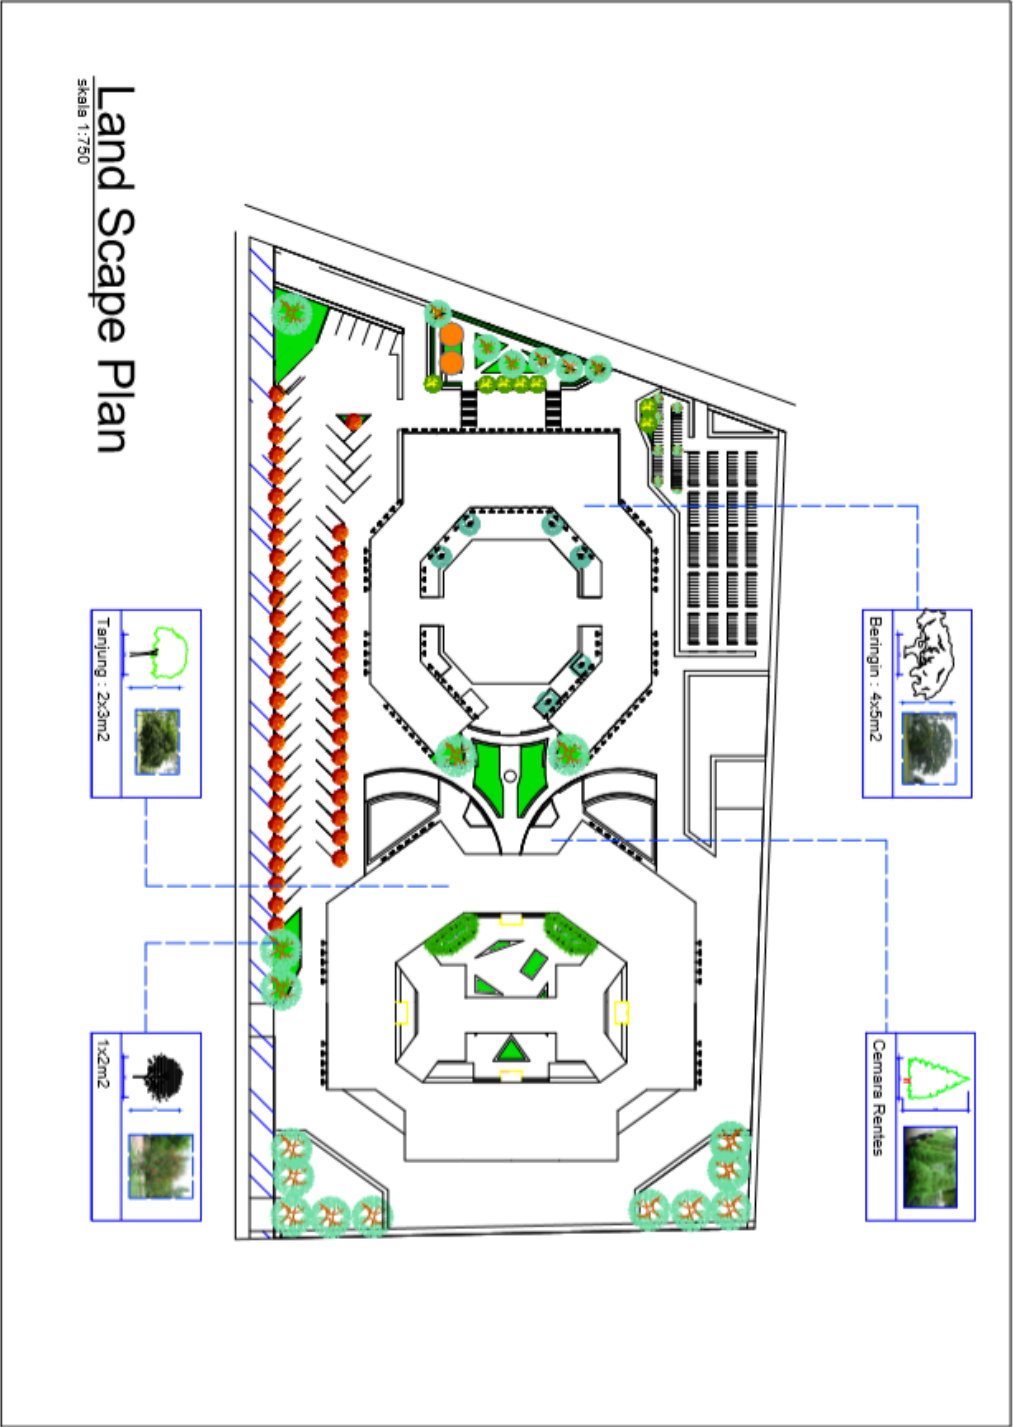


# Land Scape Plan

SKALA 1:750



TAMPAK BARAT MASSA A  
Skala 1:350

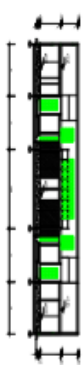


Potongan A-A  
Skala 1:350




TAMPAK BAGIAN SELATAN MASSA A  
Skala 1:350



Potongan B-B  
Skala 1:350

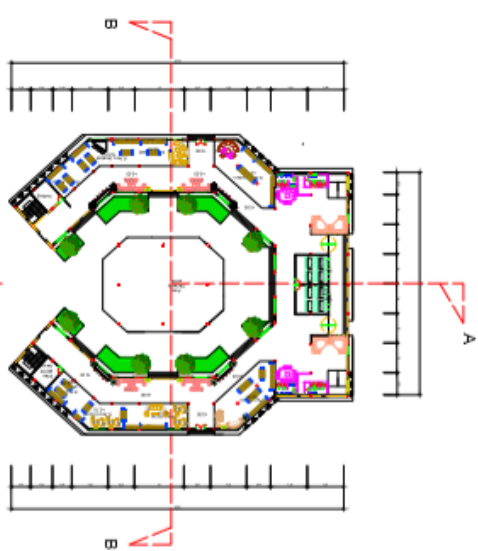


Denah Lantai 1 Massa A  
Skala 1:350

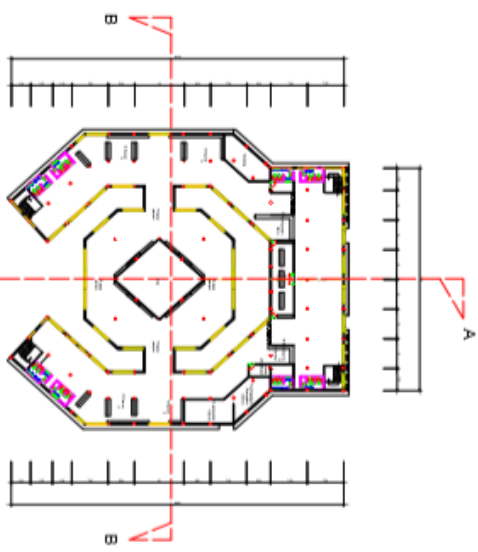



Denah Lantai 2 Massa A  
Skala 1:350



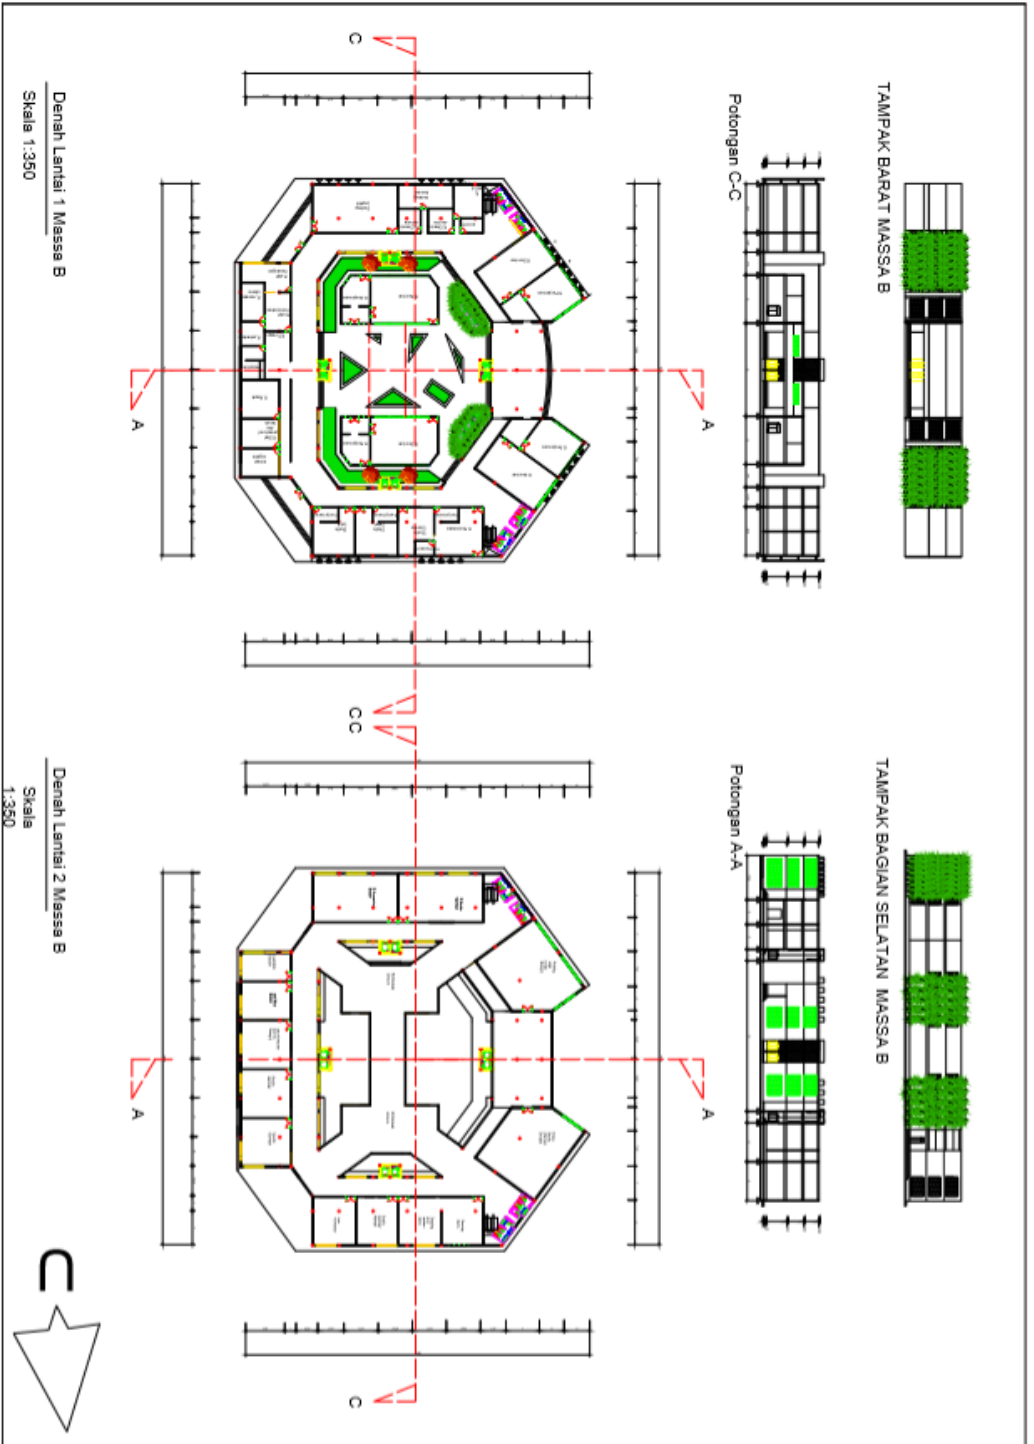



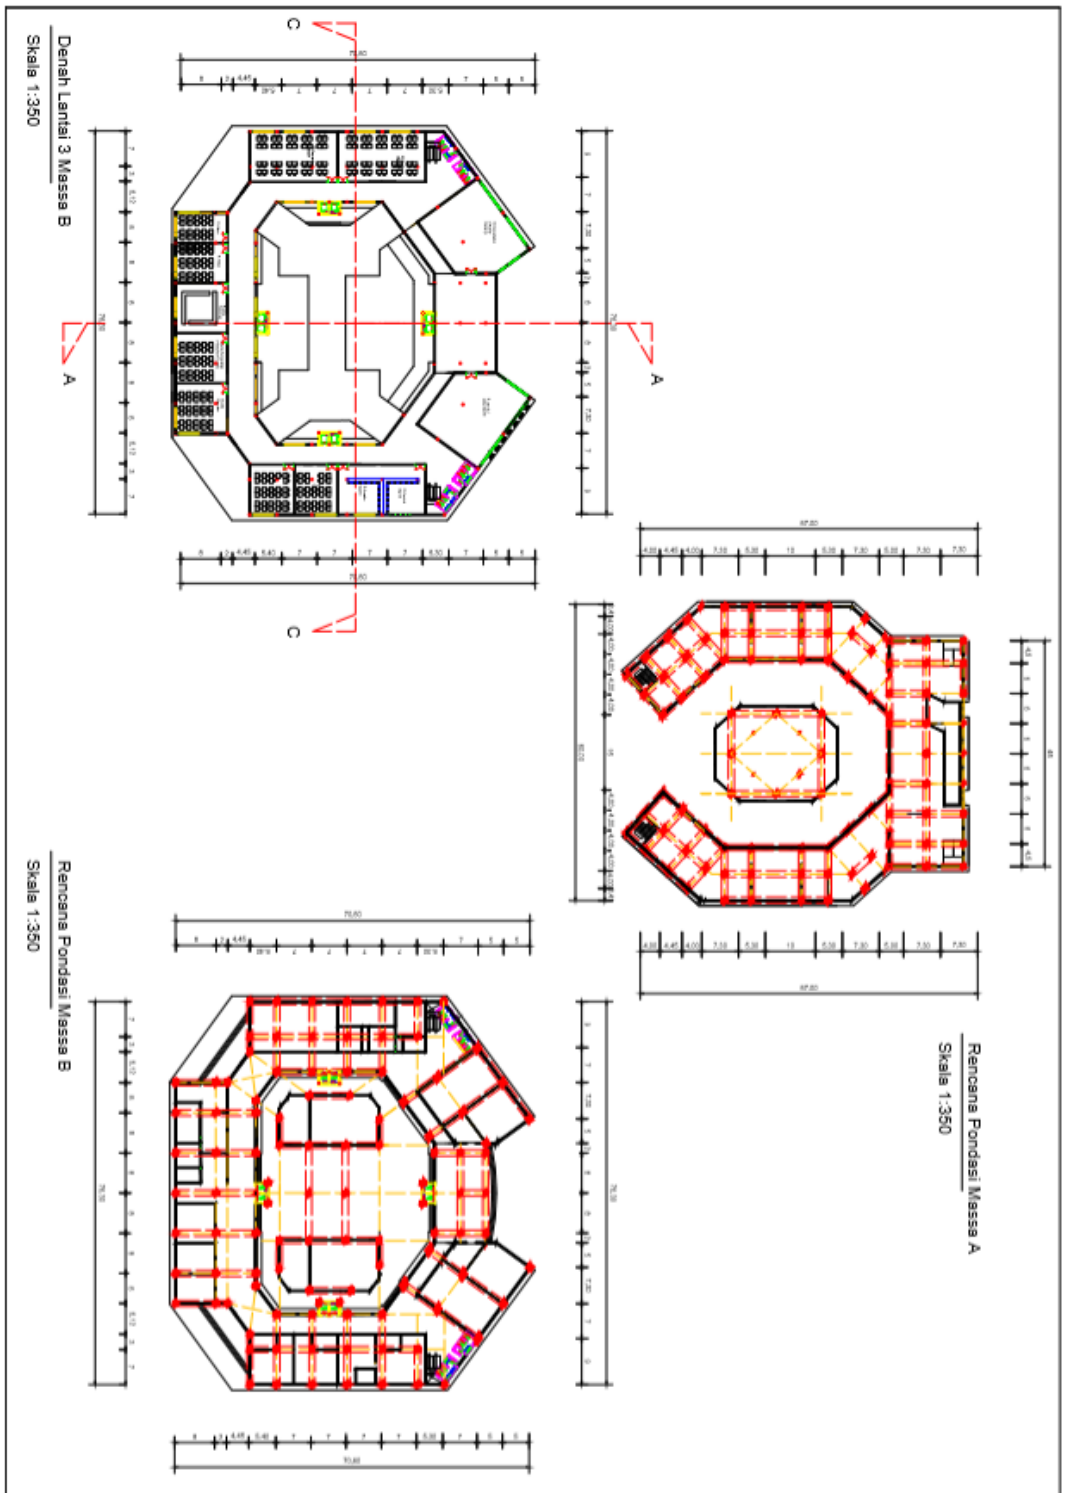

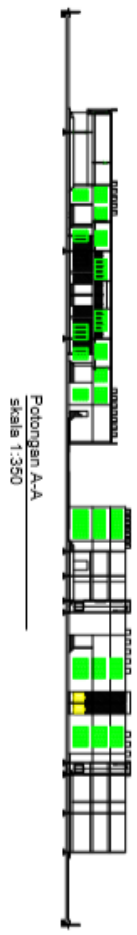


Potongan A-A  
skala 1:350




Potongan B-B  
skala 1:350




Potongan C-C  
skala 1:350

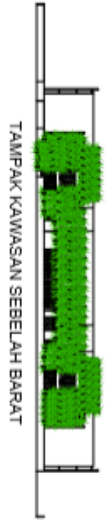


TAMPAK KAWASAM SEBELAH BARAT

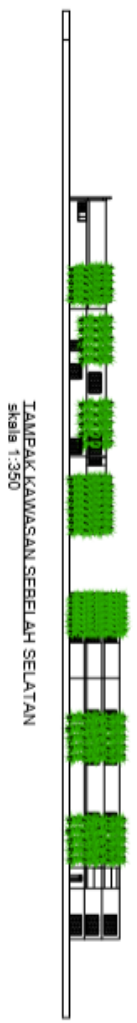

TAMPAK KAWASAM SEBELAH SELATAN  
skala 1:350

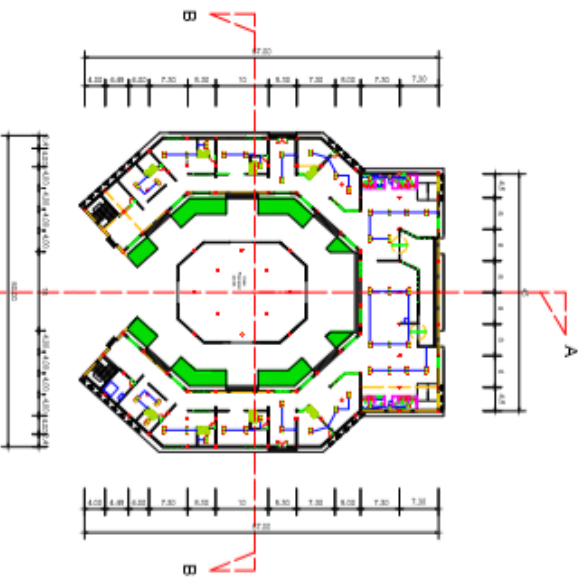


Rencana Instalasi Listrik Lt. 1 Masse A  
 Skala 1:350

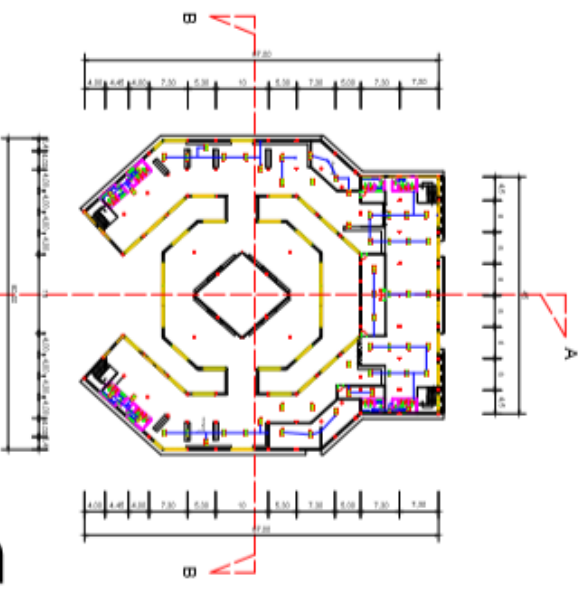


Rencana Instalasi Listrik Lt. 2 (Masse A)  
 Skala 1:350



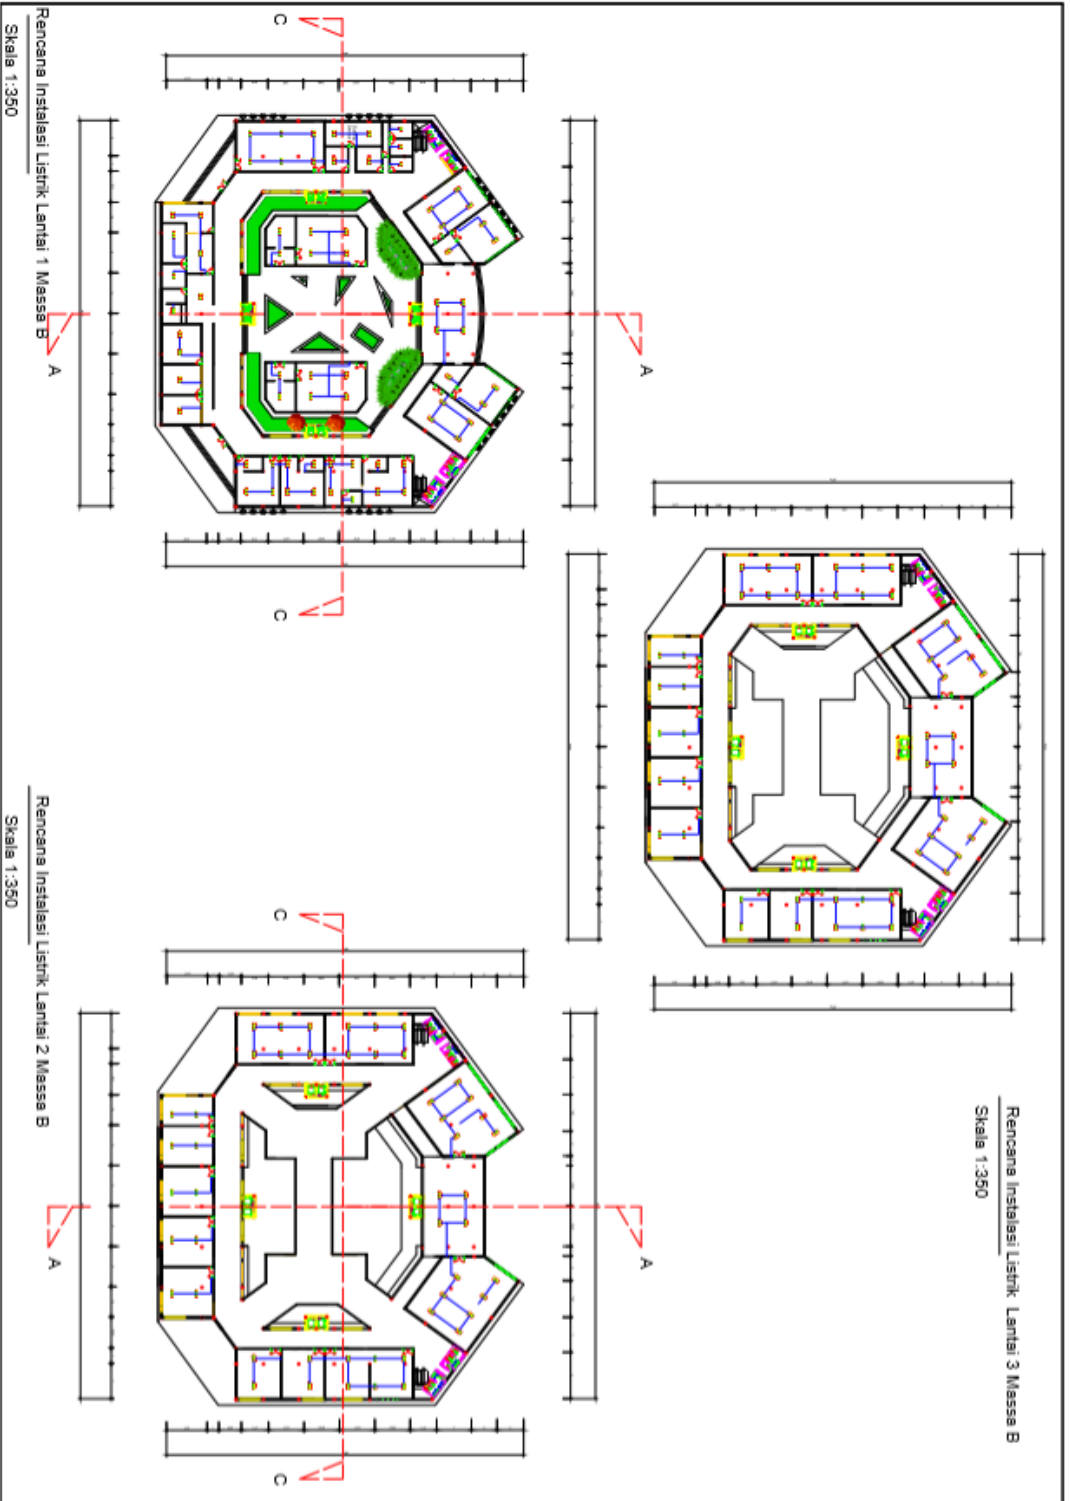




Tampak 3D Perspektif Kawasan

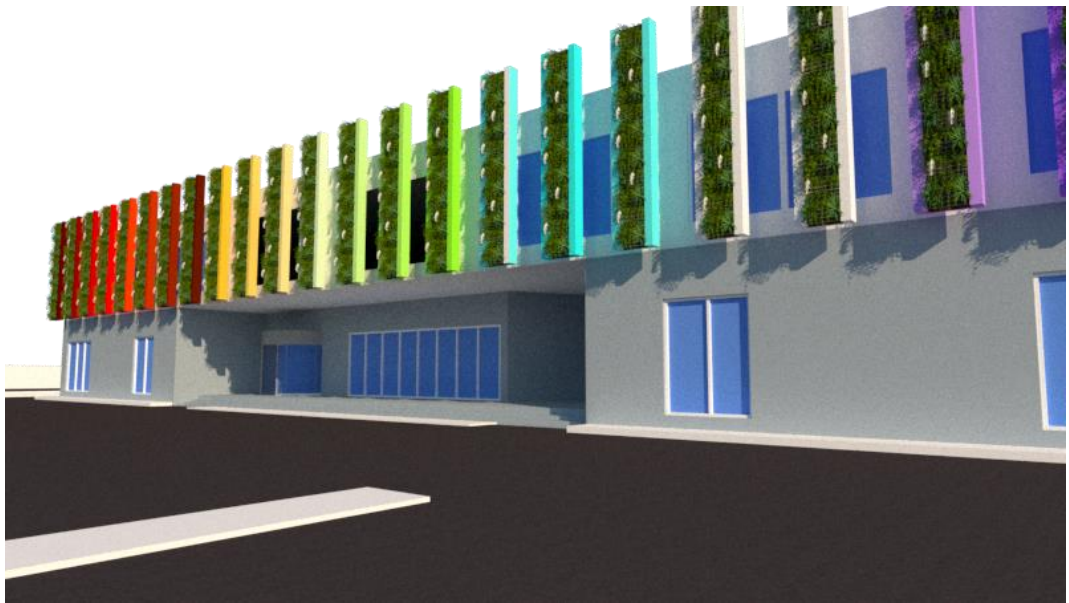

Tampak 3D Perspektif Muka Kawasan

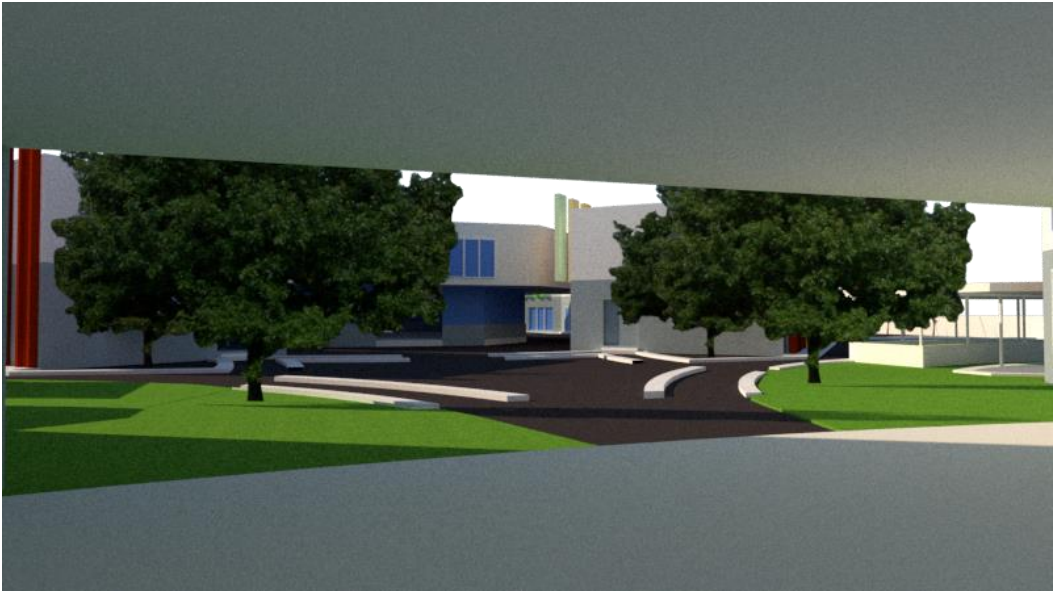

Tampak 3D area Taman Dalam



Tampak 3D Working Space



Tampak 3D Area Pelatihan Desain

## Daftar Pustaka

[https://id.wikipedia.org/wiki/Pendidikan\\_di\\_Indonesia](https://id.wikipedia.org/wiki/Pendidikan_di_Indonesia)

<https://silabus.org/pengertian-pendidikan/oktober8,2016>

[https://id.wikipedia.org/wiki/Ekonomi\\_kreatif](https://id.wikipedia.org/wiki/Ekonomi_kreatif)

<https://id.wikipedia.org/wiki/Desain>

<http://teoridesain.com/2016/06/8-jenis-desain-dan-cara-menguasainya.html>

[http://sanabilastore.com/blog/5\\_pengertian-kerajinan.html](http://sanabilastore.com/blog/5_pengertian-kerajinan.html)

RPJPMD Kota Surabaya 2016-2017 BAB VIII: *Indikasi Rencana Prioritas Yang Disertai Kebutuhan Pendanaan*

Rencana Pengembangan Kota Ekono*i* Kreatif Kota Surabaya 2014-2015, Mohammad Cahyo, ST