




LAMPIRAN

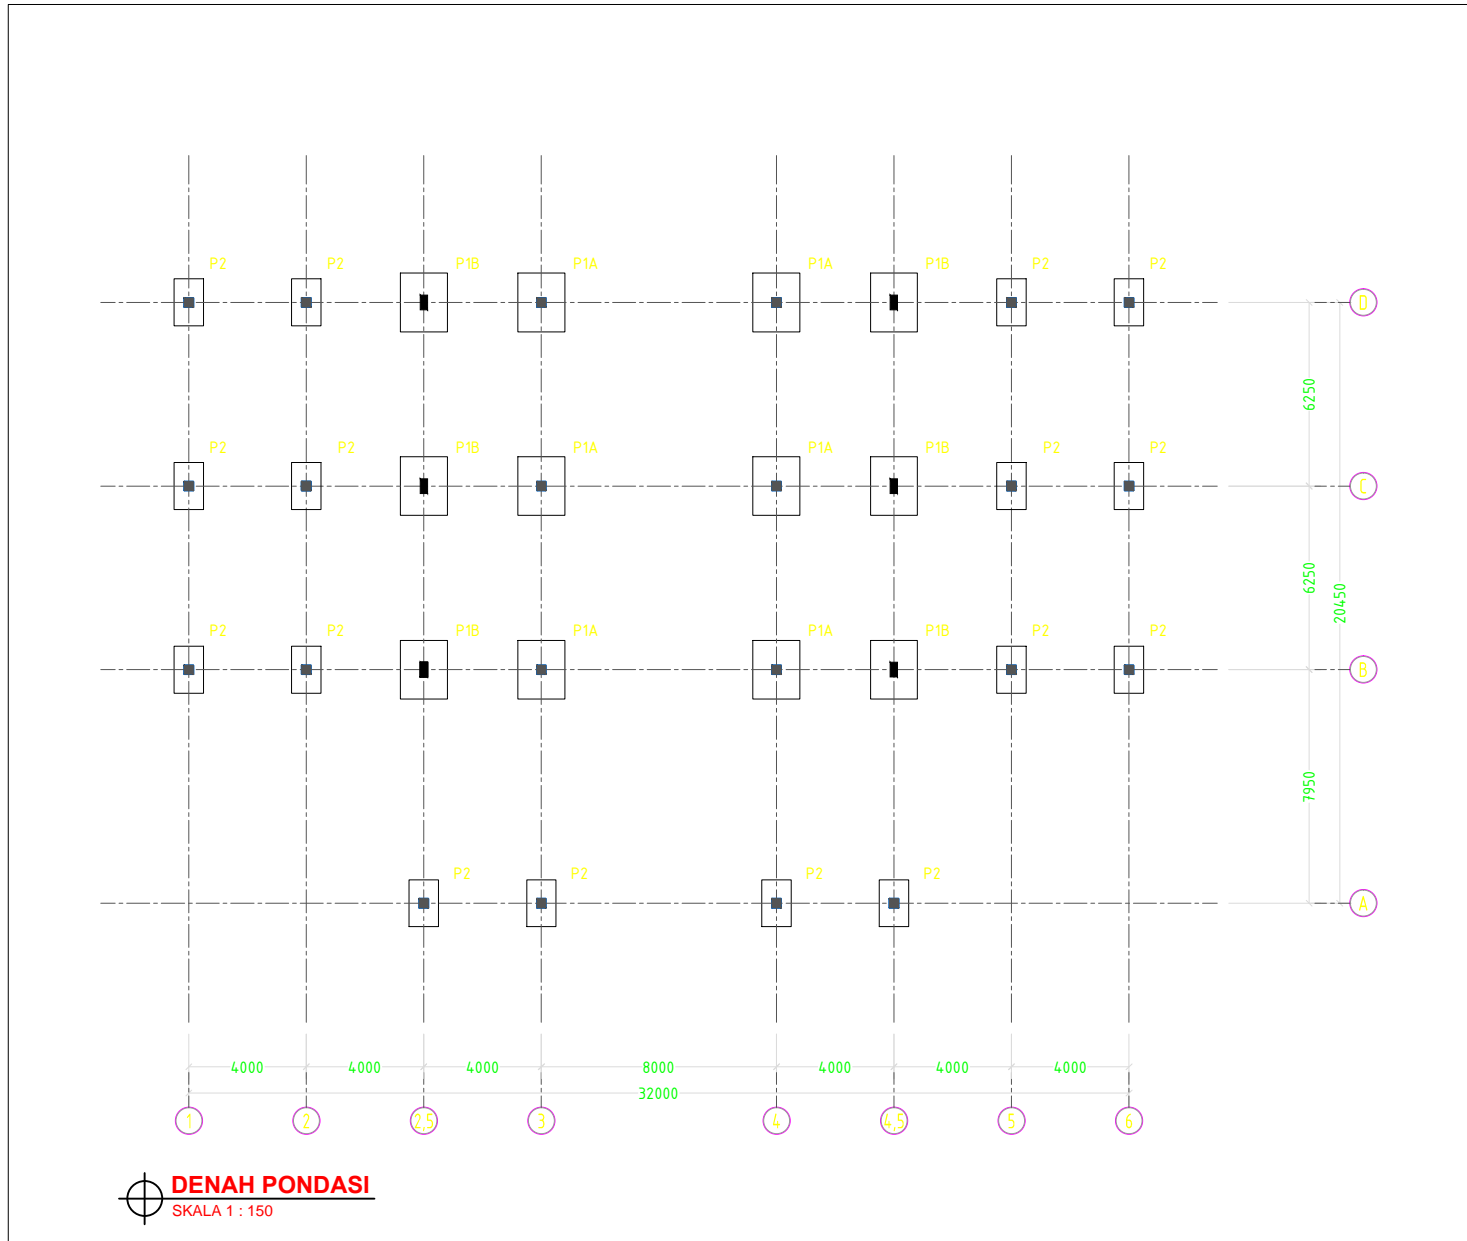


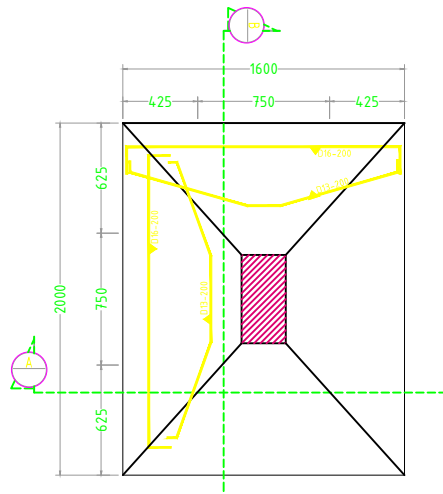


DENAH PONDASI P1B
SKALA 1 : 25

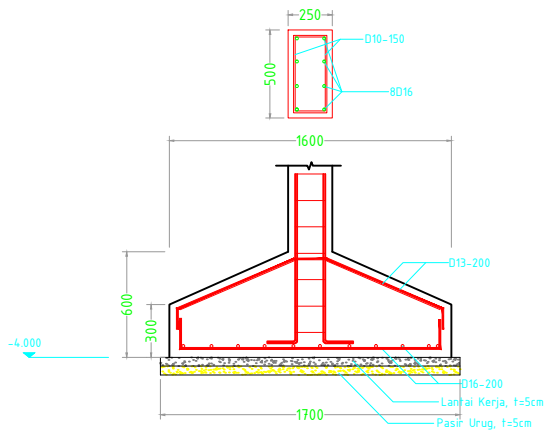


POTONGAN A
SKALA 1 : 25

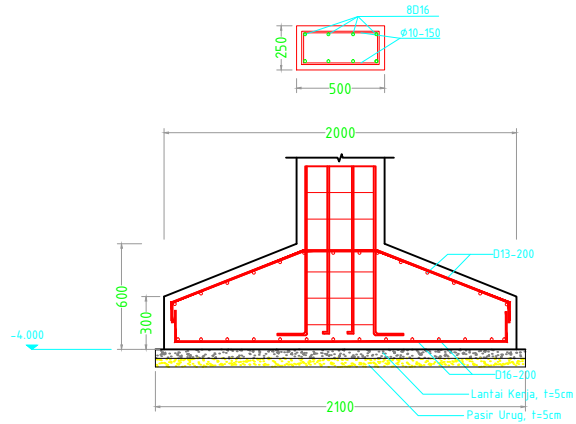


POTONGAN B
SKALA 1 : 25

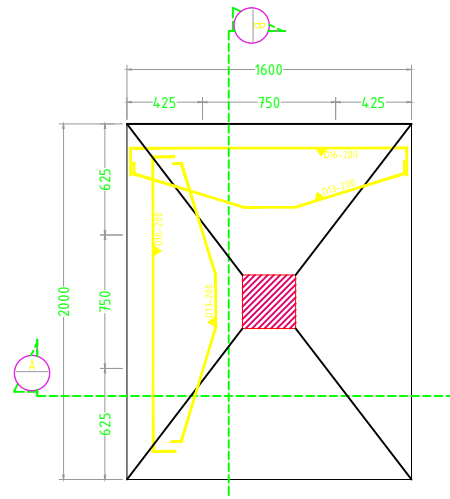


DENAH PONDASI P1A
SKALA 1 : 25

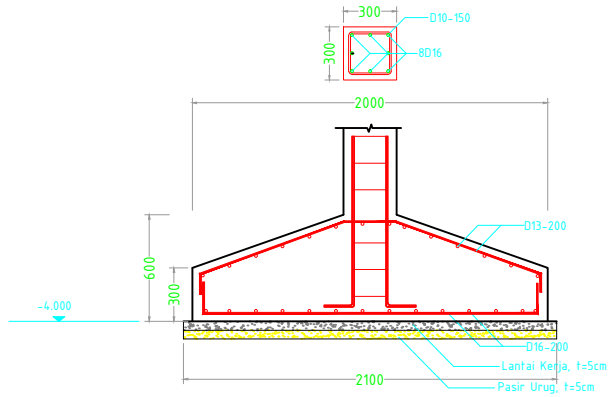


POTONGAN A
SKALA 1 : 25

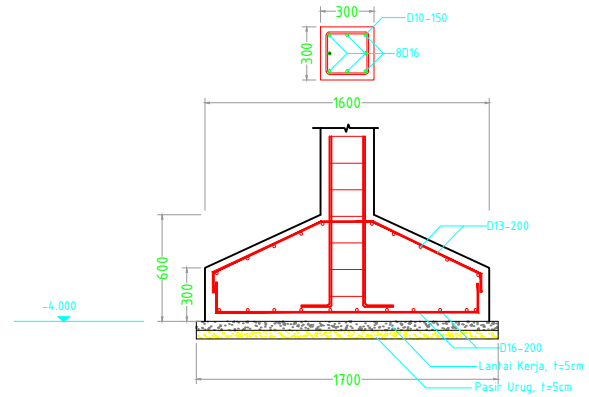


POTONGAN B
SKALA 1 : 25

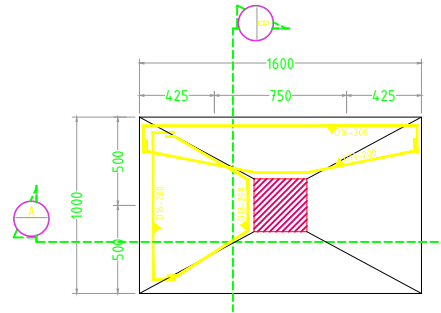

DENAH PONDASI P2
SKALA 1 : 25

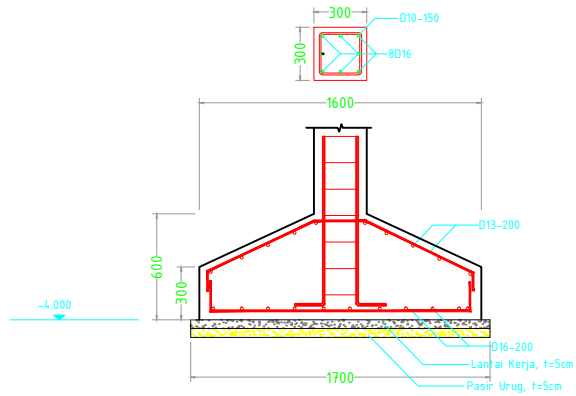

POTONGAN A
SKALA 1 : 25

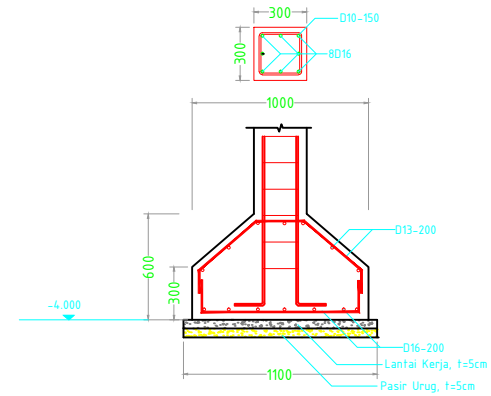

POTONGAN B
SKALA 1 : 25